

LEGEND	
	305 5m EXISTING CONTOURS
	1m EXISTING CONTOURS
	EXISTING TRACKS
	PROPOSED TRACKS
	BOUNDARY
	EASEMENTS
	CATCH FENCE FILL AREA

**patersons.**  
Land Professionals

**QUEENSTOWN**  
1092 Frankton Road  
Frankton  
Queenstown 9300  
  
T +64 (3) 441 4715  
E queenstown@patersons.co.nz

© COPYRIGHT. This drawing, content and design remains the property of Paterson Pitts Limited Partnership and may not be reproduced in part or full or altered without the written permission of Paterson Pitts Limited Partnership. This drawing and its content shall only be used for the purpose for which it is intended. No liability shall be accepted by Paterson Pitts Limited Partnership for its unauthorised use.

Client & Location:  
**SKYLINE ENTERPRISES LIMITED**  
**QLDC BEN LOMOND RECREATION RESERVE**

Purpose & Drawing Title:  
**REAVERS DEBRIS REMOVAL**  
**EXISTING CONTOURS**  
**DETAIL SHEET 1 OF 4**

**FOR CONSTRUCTION**

Surveyed by:	AWJ	Original Size:	Scale:
Designed by:	SAM	A3	1:500
Drawn by:	SAM		
Checked by:	SAM		
Approved by:		<b>DO NOT SCALE</b>	
Job No:	Q4115	Drawing No:	7-6-2
Sheet No:	202	Revision No.:	H
Date:	09/08/2024		





LEGEND	
	305 5m EXISTING CONTOURS
	1m EXISTING CONTOURS
	EXISTING TRACKS
	PROPOSED TRACKS
	BOUNDARY
	EASEMENTS
	CATCH FENCE FILL AREA

**patersons.**  
Land Professionals

**QUEENSTOWN**  
1092 Frankton Road  
Frankton  
Queenstown 9300  
T +64 (3) 441 4715  
E queenstown@patersons.co.nz

© COPYRIGHT. This drawing, content and design remains the property of Paterson Pitts Limited Partnership and may not be reproduced in part or full or altered without the written permission of Paterson Pitts Limited Partnership. This drawing and its content shall only be used for the purpose for which it is intended. No liability shall be accepted by Paterson Pitts Limited Partnership for its unauthorised use.


Client & Location:  
**SKYLINE ENTERPRISES LIMITED**  
QLDC BEN LOMOND  
RECREATION RESERVE

Purpose & Drawing Title:  
**REAVERS DEBRIS REMOVAL**  
EXISTING CONTOURS  
DETAIL SHEET 2 OF 4

**FOR CONSTRUCTION**

Surveyed by:	AWJ	Original Size:	Scale:
Designed by:	SAM	A3	1:500
Drawn by:	SAM		
Checked by:	SAM		
Approved by:		DO NOT SCALE	
Job No:	Q4115	Drawing No:	7-6-2
Sheet No:	203	Revision No:	H
Date:	09/08/2024		



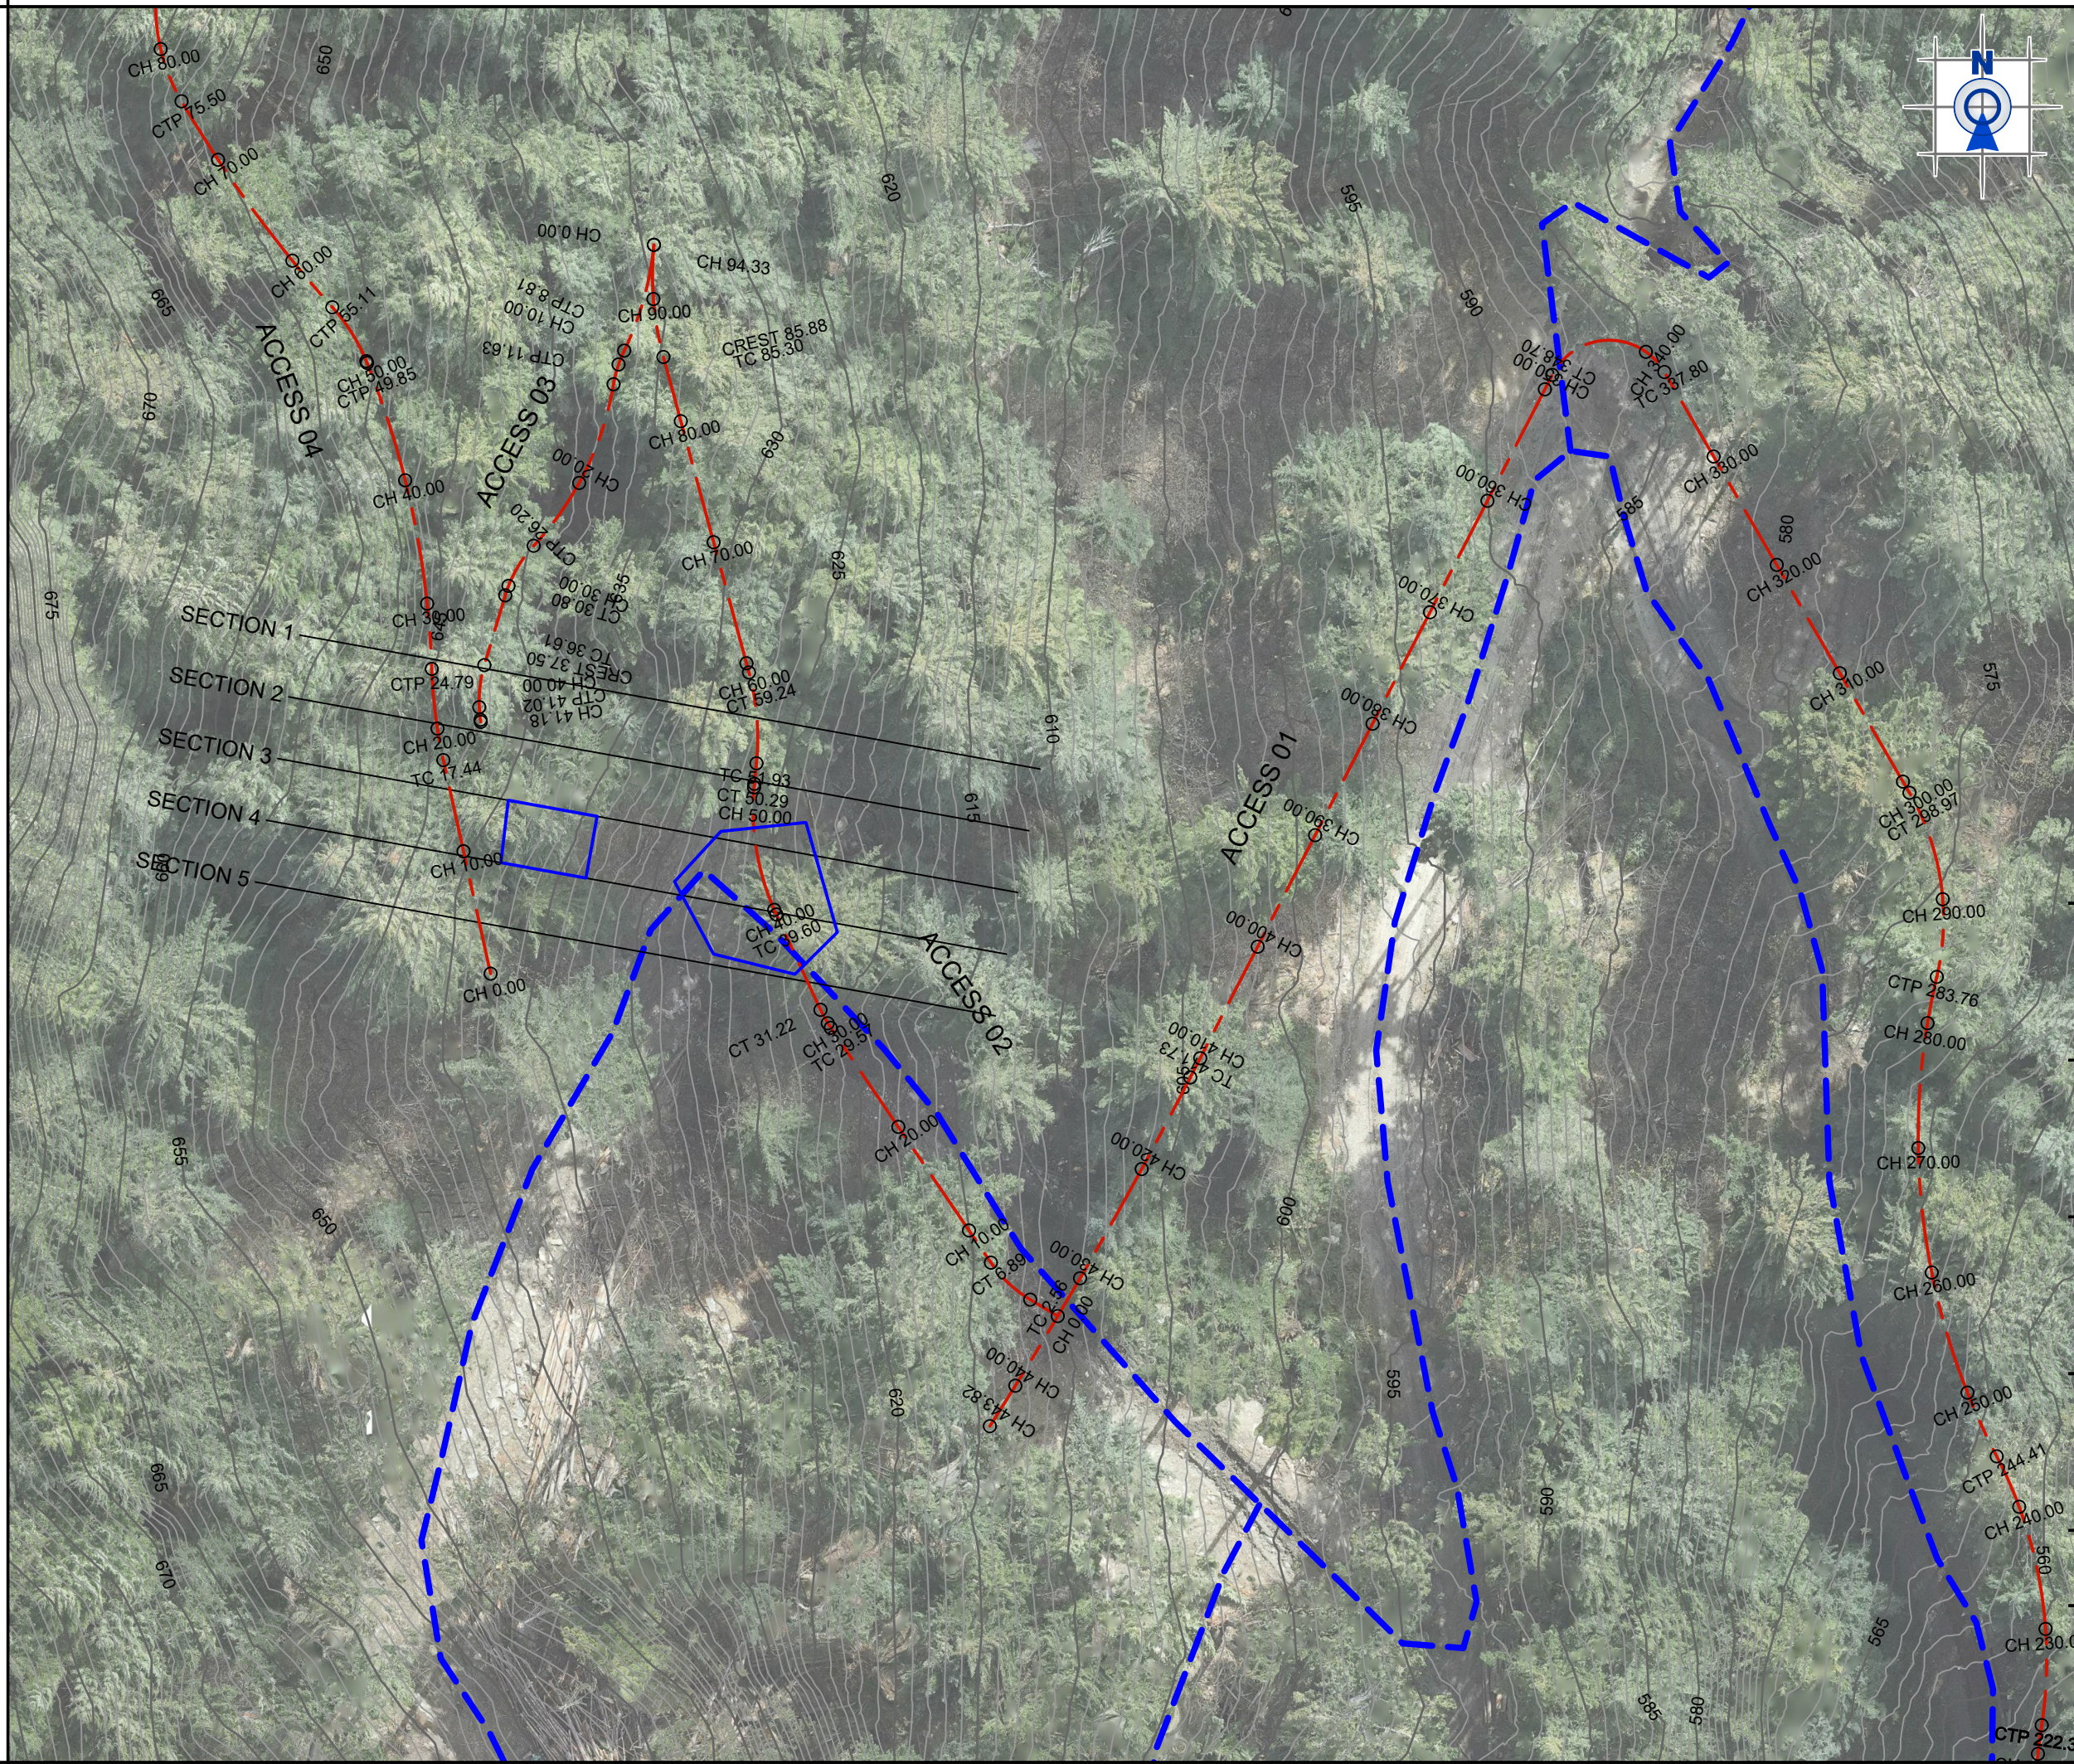

**LEGEND**

- 305 5m EXISTING CONTOURS
- 1m EXISTING CONTOURS
- EXISTING TRACKS
- PROPOSED TRACKS
- BOUNDARY
- EASEMENTS
- CATCH FENCE FILL AREA



**QUEENSTOWN**  
 1092 Frankton Road  
 Frankton  
 Queenstown 9300  
 T +64 (3) 441 4715  
 E queenstown@patersons.co.nz

© COPYRIGHT. This drawing, content and design remains the property of Paterson Pitts Limited Partnership and may not be reproduced in part or full or altered without the written permission of Paterson Pitts Limited Partnership. This drawing and its content shall only be used for the purpose for which it is intended. No liability shall be accepted by Paterson Pitts Limited Partnership for its unauthorised use.


Client & Location:  
**SKYLINE ENTERPRISES LIMITED**  
 QLD C BEN LOMOND  
 RECREATION RESERVE

Purpose & Drawing Title:  
**REAVERS DEBRIS REMOVAL**  
 EXISTING CONTOURS  
 DETAIL SHEET 3 OF 4

FOR CONSTRUCTION

Surveyed by:	AWJ	Original Size:	Scale:
Designed by:	SAM	A3	1:500
Drawn by:	SAM		
Checked by:	SAM		
Approved by:		DO NOT SCALE	
Job No:	Q4115	Sheet No:	Revision No: Date:
	7-6-2	204	H 09/08/2024



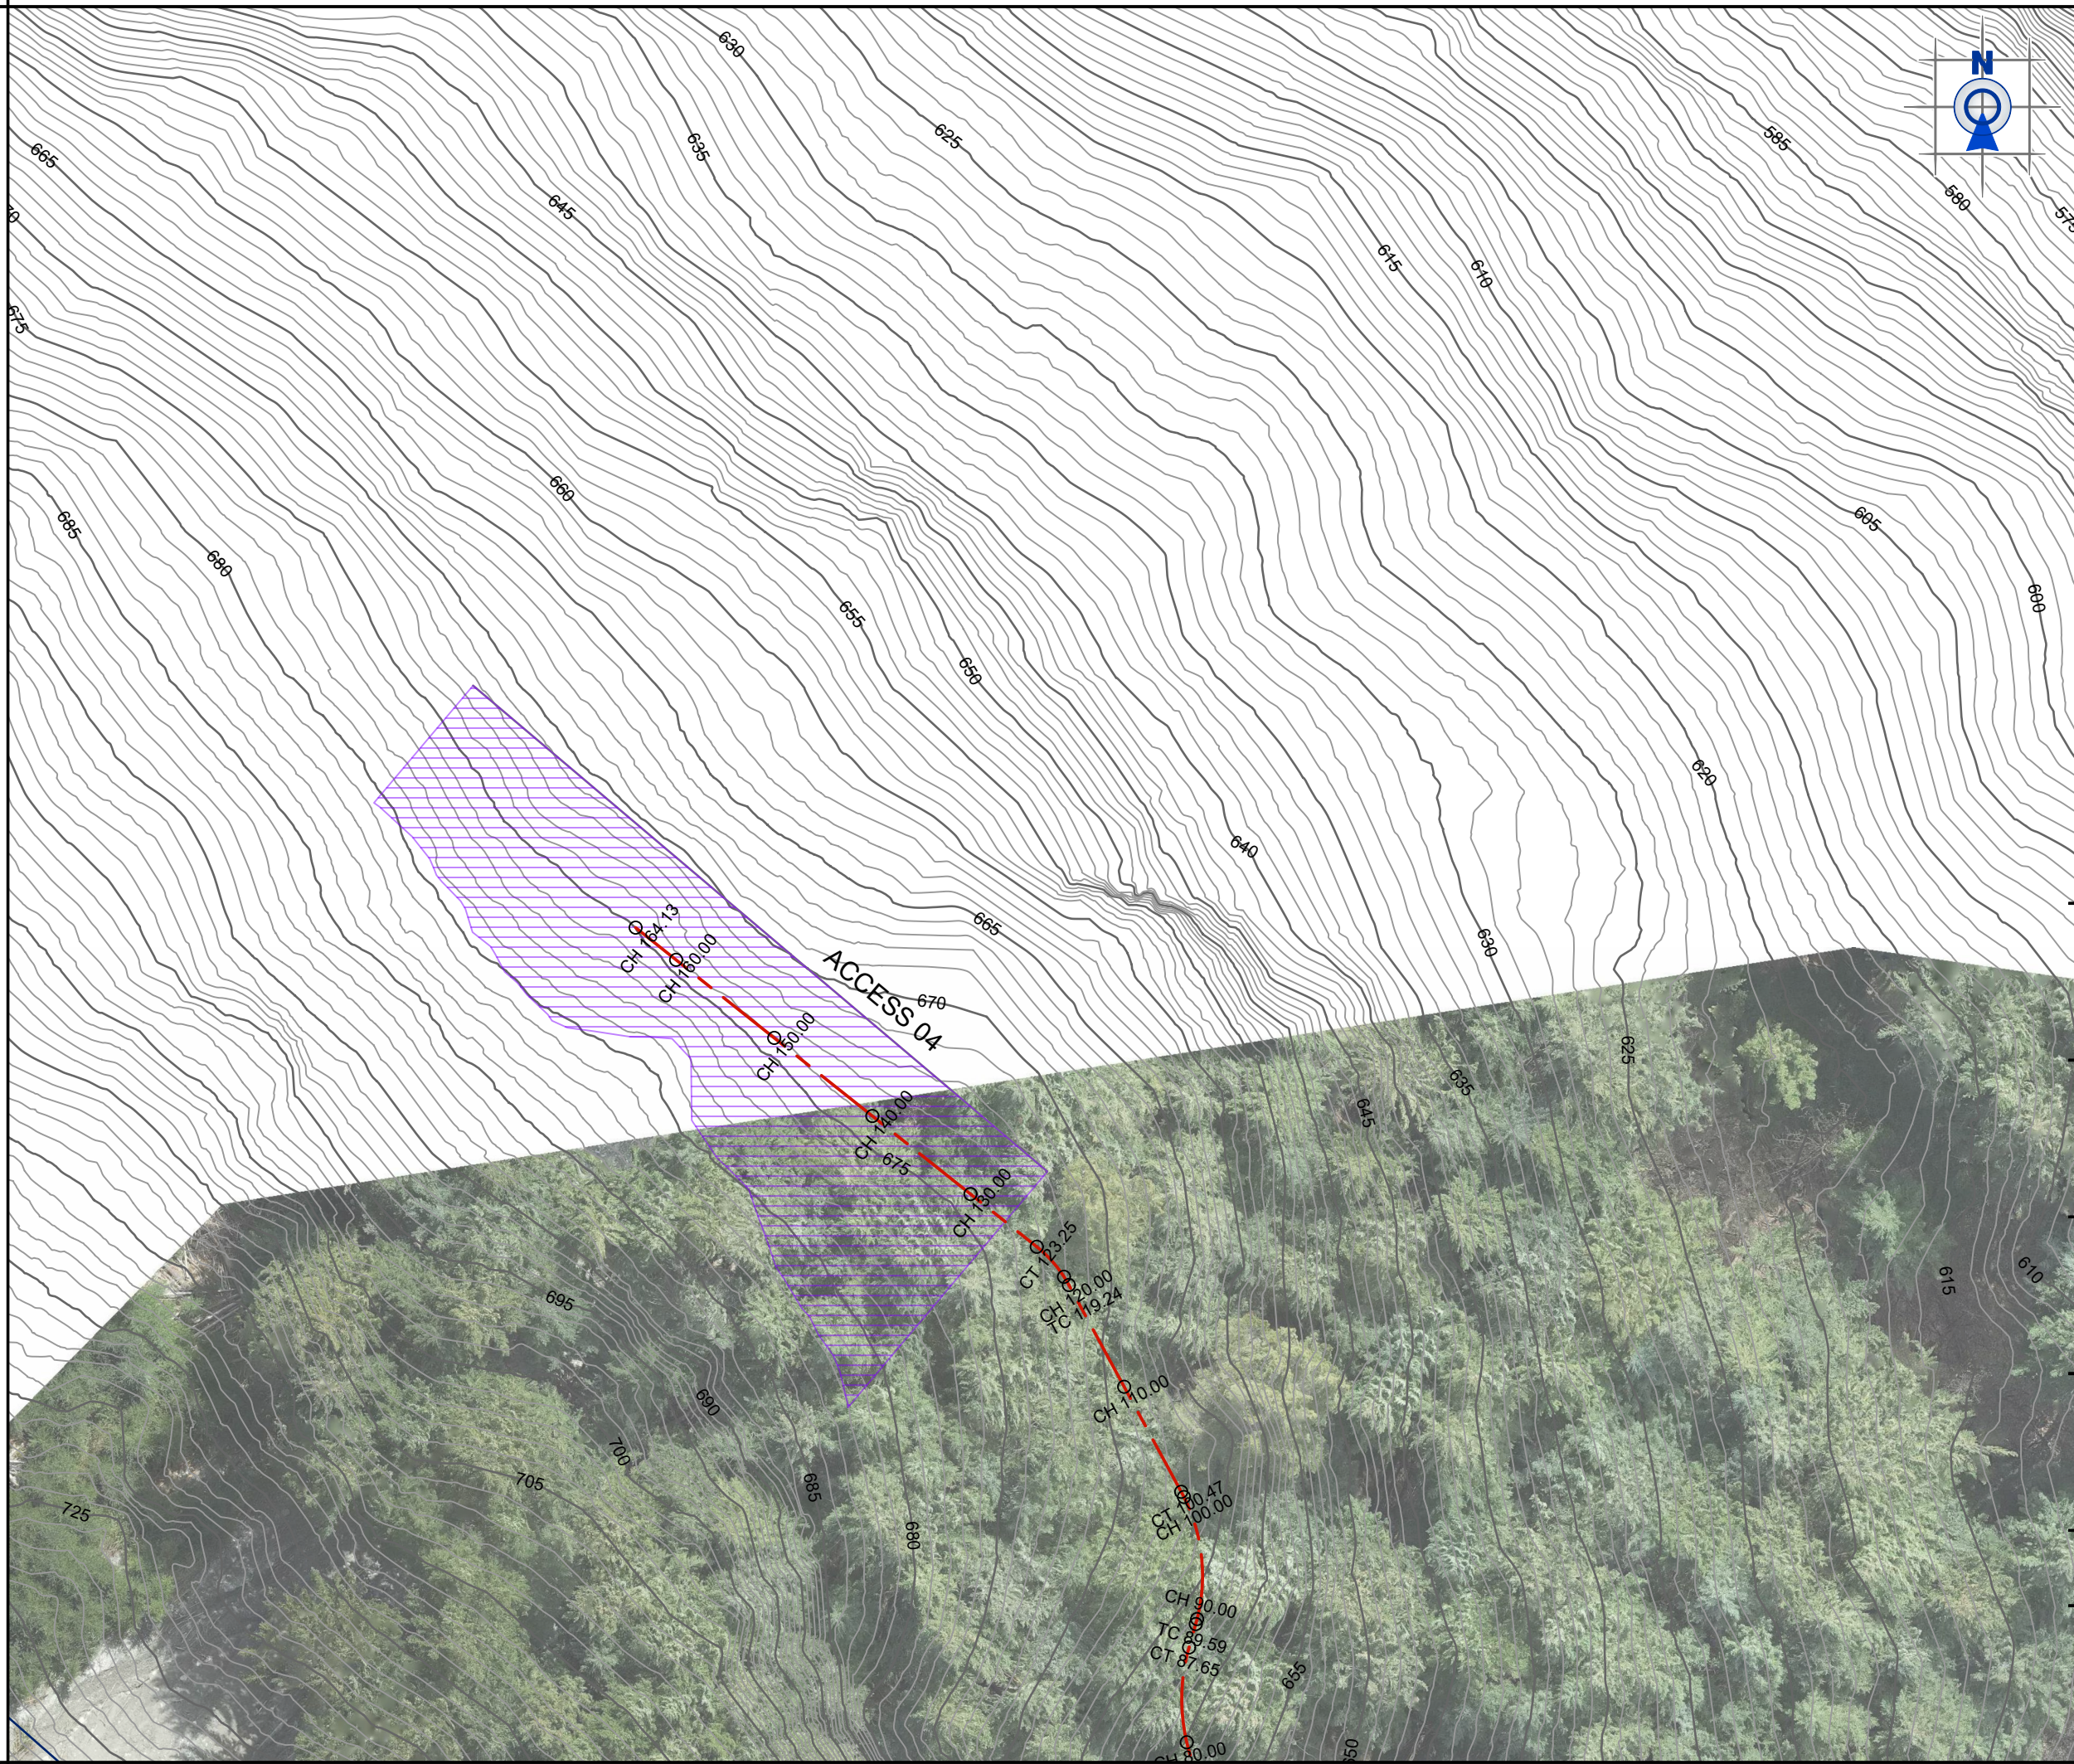

LEGEND	
305	5m EXISTING CONTOURS
—	1m EXISTING CONTOURS
— — —	EXISTING TRACKS
- - - - -	PROPOSED TRACKS
—	BOUNDARY
—	EASEMENTS
▨	CATCH FENCE FILL AREA



**QUEENSTOWN**  
 1092 Frankton Road  
 Frankton  
 Queenstown 9300  
 T +64 (3) 441 4715  
 E queenstown@patersons.co.nz

© COPYRIGHT. This drawing, content and design remains the property of Paterson Pitts Limited Partnership and may not be reproduced in part or full or altered without the written permission of Paterson Pitts Limited Partnership. This drawing and its content shall only be used for the purpose for which it is intended. No liability shall be accepted by Paterson Pitts Limited Partnership for its unauthorised use.


Client & Location:  
**SKYLINE ENTERPRISES LIMITED**  
 QLD C BEN LOMOND  
 RECREATION RESERVE

Purpose & Drawing Title:  
**REAVERS DEBRIS REMOVAL**  
 EXISTING CONTOURS  
 DETAIL SHEET 4 OF 4

**FOR CONSTRUCTION**

Surveyed by:	AWJ	Original Size:	Scale:
Designed by:	SAM	A3	1:500
Drawn by:	SAM		
Checked by:	SAM		
Approved by:		<b>DO NOT SCALE</b>	
Job No:	Q4115	Sheet No:	205
Drawing No:	7-6-2	Revision No:	H
		Date:	09/08/2024



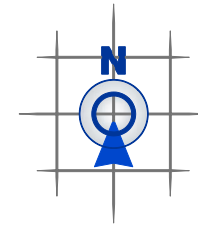


LEGEND	
	5m DESIGN CONTOURS
	1m DESIGN CONTOURS
	EXISTING TRACKS
	PROPOSED ACCESS
	BOUNDARY
	EASEMENTS
	CATCH FENCE FILL AREA

Section 2  
SO 519538  
RECREATION RESERVE  
GAZ 2019 IN 5382

Section 1  
SO 24832  
SKYLINE LEASE AREA  
CT OT9B/769

PARAGLIDING LEASE AREA

BUNGY LEASE AREA

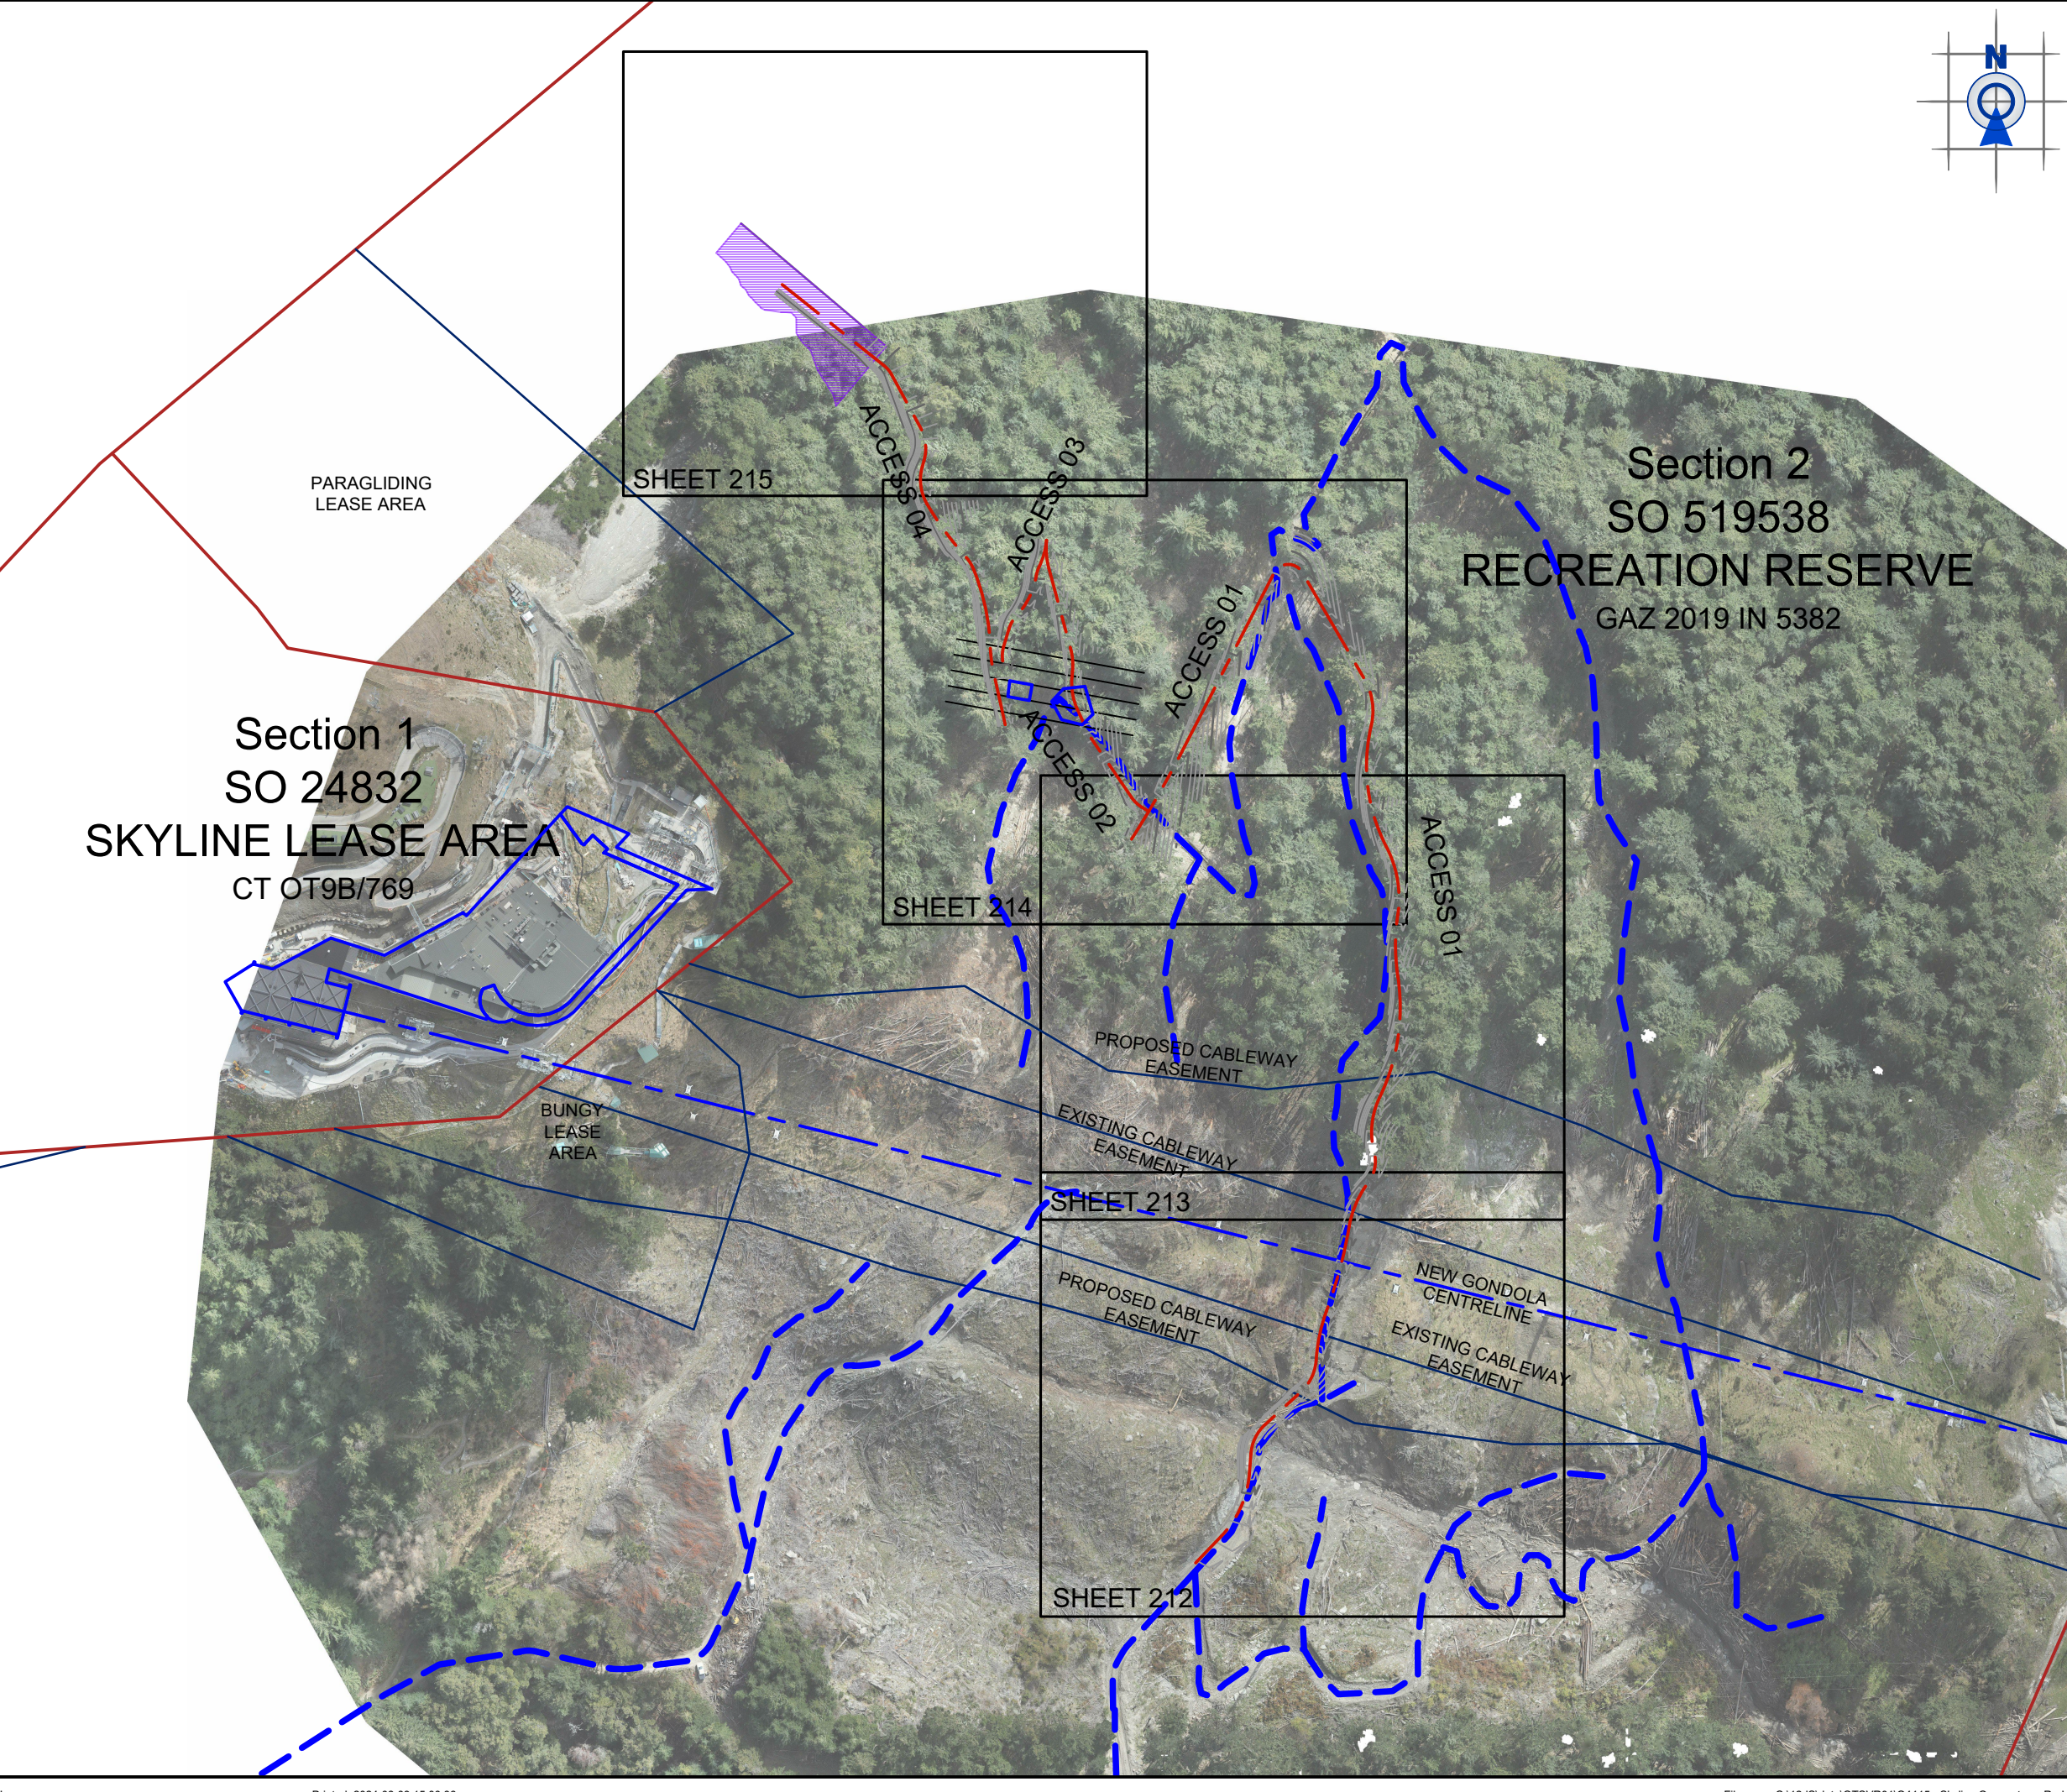

**QUEENSTOWN**  
1092 Frankton Road  
Frankton  
Queenstown 9300  
T +64 (3) 441 4715  
E queenstown@patersons.co.nz

© COPYRIGHT. This drawing, content and design remains the property of Paterson Pitts Limited Partnership and may not be reproduced in part or full or altered without the written permission of Paterson Pitts Limited Partnership. This drawing and its content shall only be used for the purpose for which it is intended. No liability shall be accepted by Paterson Pitts Limited Partnership for its unauthorised use.

Client & Location:  
**SKYLINE ENTERPRISES LIMITED**  
QLDC BEN LOMOND  
RECREATION RESERVE

Purpose & Drawing Title:  
**REAVERS DEBRIS REMOVAL**  
DESIGN CONTOURS  
OVERVIEW

**FOR CONSTRUCTION**

Surveyed by:	AWJ	Original Size:	Scale:
Designed by:	SAM	A3	1:2000
Drawn by:	SAM		
Checked by:	SAM		
Approved by:		DO NOT SCALE	
Job No:	Q4115	Drawing No:	7-6-2
Sheet No:	211	Revision No.:	H
Date:	09/08/2024		